

UNIT 01 - FLOOR PLAN




GROUND STOREY

TOP VIEW

KEY + AREAS SQM

AREA	SQM
GARAGE	43
STORE ROOM	7
ELECTRICAL ROOM	2
MUD ROOM	8
ENTRANCE HALL	21
STAIRCASE / PLANTER	11
POWDER ROOM	4
PRAYER ROOM	7
BEDROOM 4	19
LAUNDRY ROOM	7
SERVANTS QUARTERS	15
SCULLERY / PANTRY	18
KITCHEN	24
DINNING/BAR AREA	32
LOUNGE	32
COVERED PATIO	13
TOTAL	263

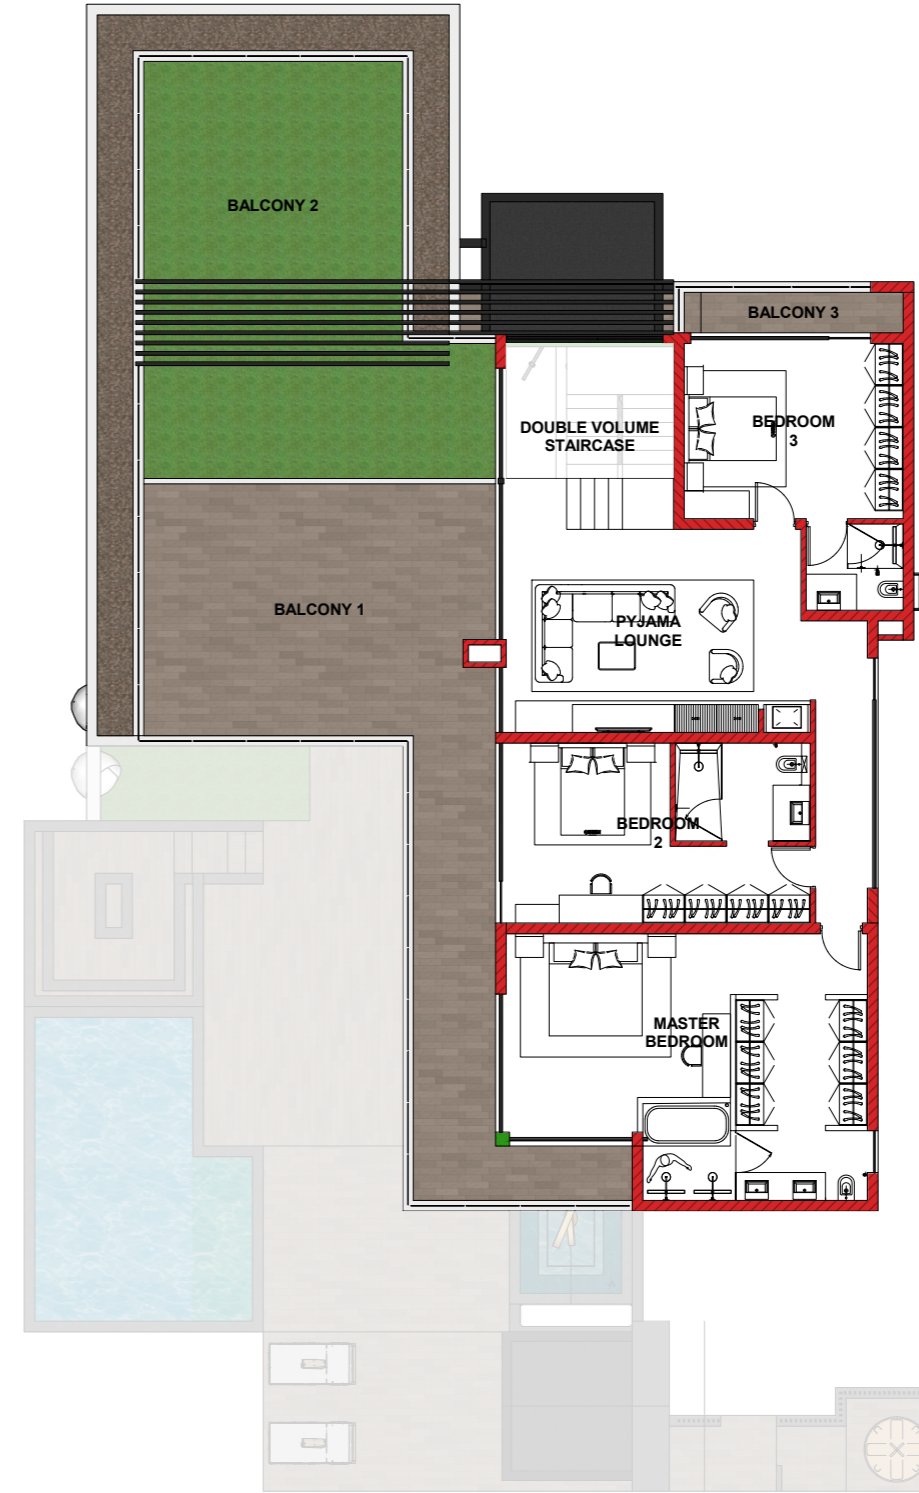

FIRST STOREY

TOP VIEW

KEY + AREAS SQM

AREA	SQM
D.VOLUME/STAIR-CASE	15
PYJAMA LOUNGE	29
PASSAGE / WALK-WAY	8
BEDROOM 3	22
BALCONY 3	4.5
BEDROOM 2	25
MASTER BEDROOM	41
OPEN BALCONY 1	74
OPEN BALCONY 2	80
TOTAL	298

DO NOT SCALE OFF THIS DRAWING
All dimensions are given in good faith and believed to be correct.
If in doubt please consult the AUTHOR.
All content may subject to change.
Drawing to be read in conjunction with ENGINEER'S DRAWING.

ALL DRAWINGS ARE COPYRIGHT OF ROSAY GROUP

PROJECT

VIVANT MONTEITH - DURBAN NORTH
10 MONTEITH PLACE

DRAWING NUMBER

RS56/S/2024

SCALE

AS SHOWN

REVISION

28

DATE

03/07/2024

DRAWING STATUS

FOR INFORMATION ONLY

AUTHOR

MR

ROSAY STUDIO
ARCHITECTURE & DESIGN

074 14 70 000
ROSAYMUHAMMED@GMAIL.COM

